



WELDED MESHES INTO CONCRETE FROM THE RIBBED STEEL
TYPE OF MESH KH/4 m 6x100x100x2000x4000 mm

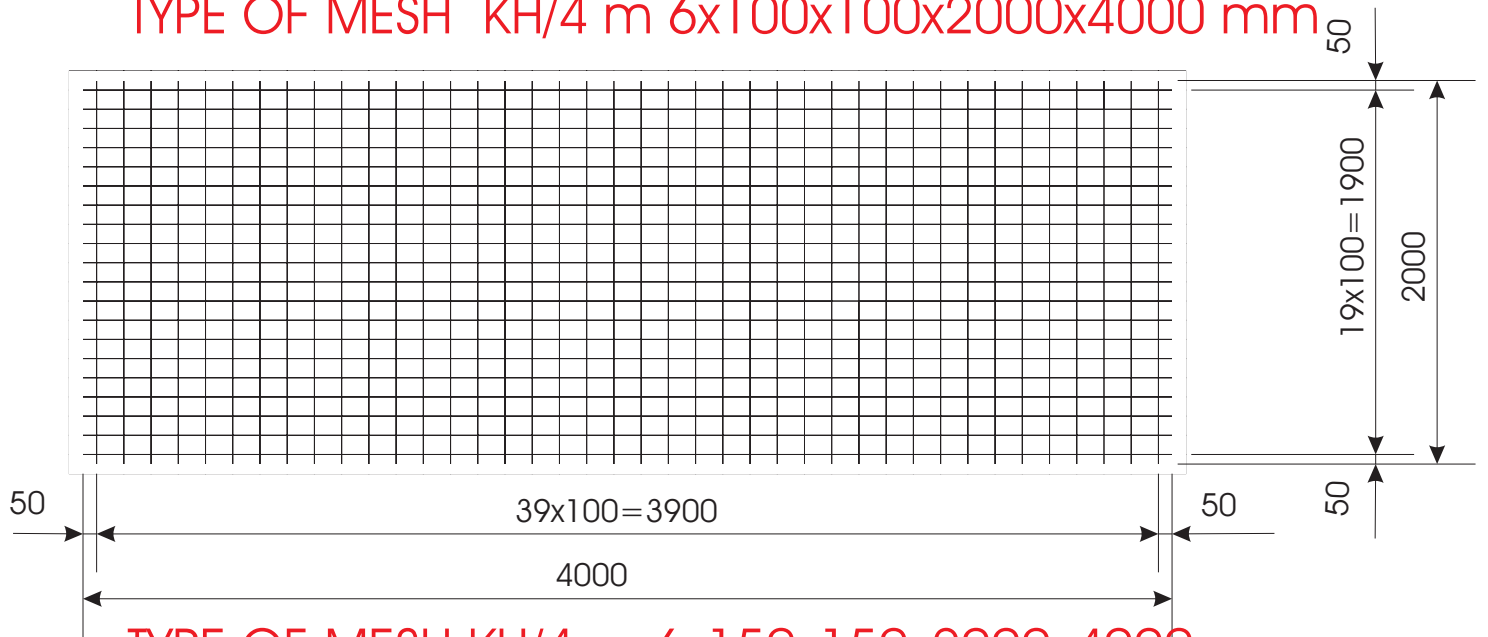

TYPE OF MESH KH/4 m 6x150x150x2000x4000 mm

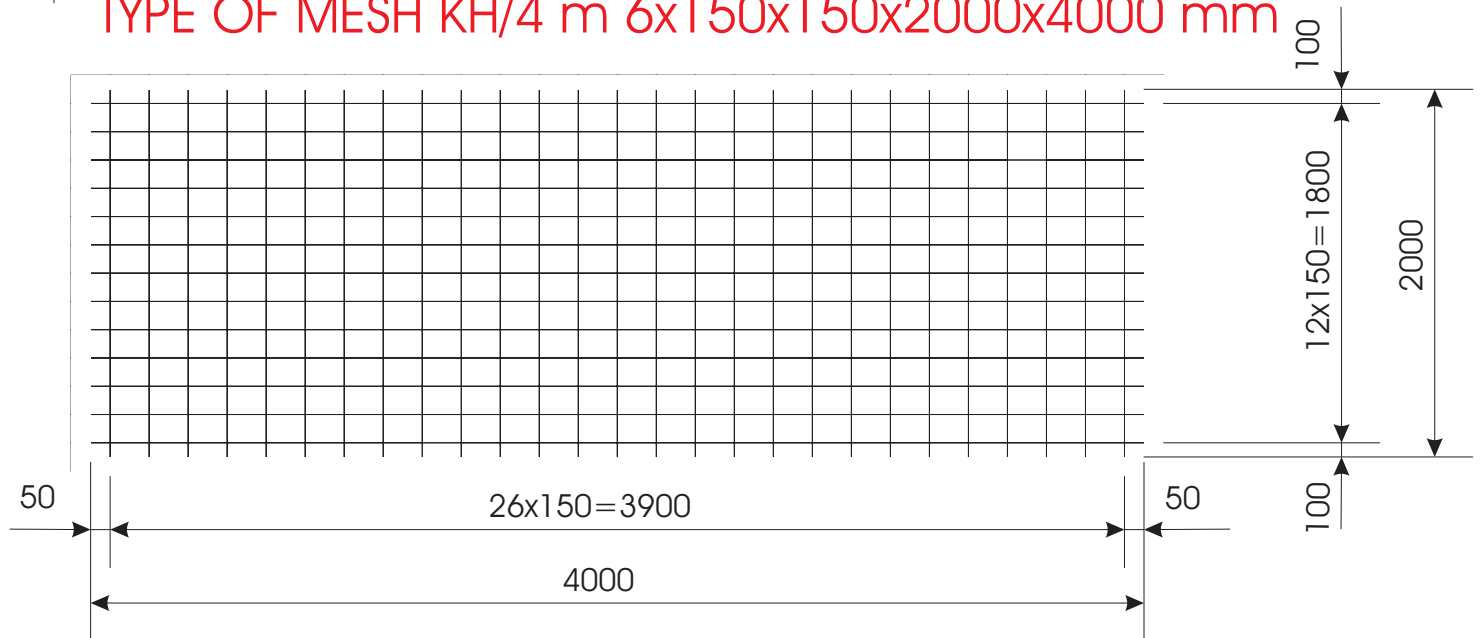

TYPE OF MESH KH/4 m 6x200x200x2000x4000 mm

