



ZVÁRANÉ SIETE DO BETÓNU Z REBROVANEJ OCELE
TYP SIETE KH/4 m 6x100x100x2000x4000 mm

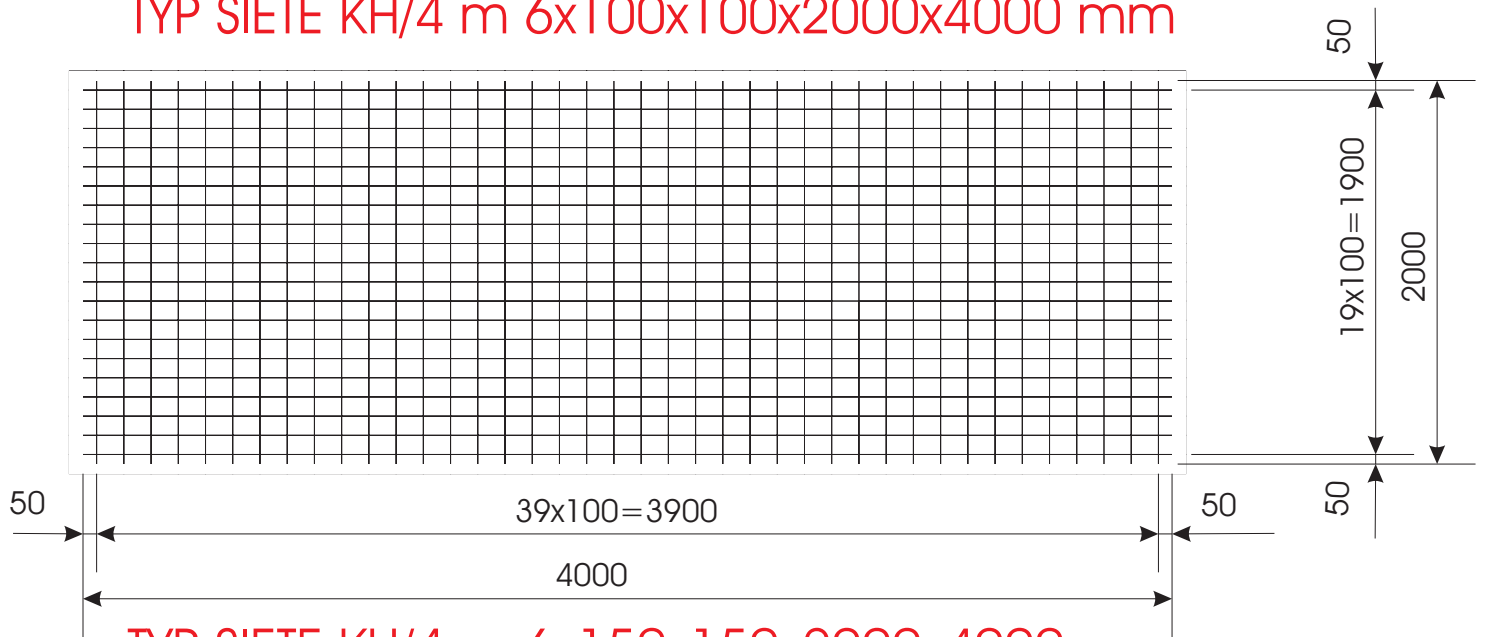

TYP SIETE KH/4 m 6x150x150x2000x4000 mm

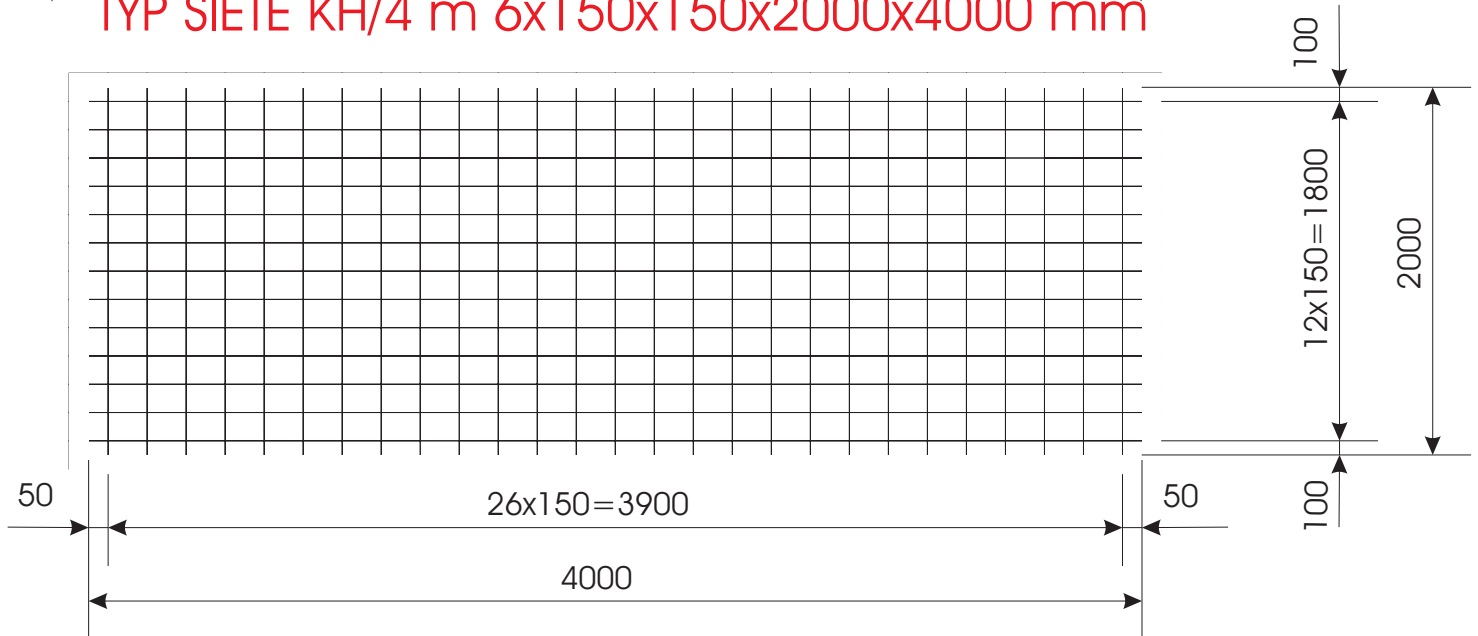

TYP SIETE KH/4 m 6x200x200x2000x4000 mm

